

Marley Eco-tuff Building Plank Structures



OPTION 2

Let me choose from your standard unit sizes.

+

Let me choose what type of windows and doors I would like and where I would like to place them.

Steps required for this option:

- **Step 1** – please complete “YOUR INFORMATION” section
- **Step 2** – agree to our basic Terms and Conditions.
- select unit size
- **Step 3** – select type of windows and doors, as well as how many you need.
- **Step 4** – choose a floor plan and draw / indicate where you want the window/s and door/s to be placed. Example included! Don't worry it is easy :)
- **Step 5** – tell us if you only want a shell design or if we should include a ceiling and wall cladding.
- **Step 6** – scan in and email: gcinekile.langa@marley.co.za the pages you have ticked, filled in and signed.

We will then contact you within 48 hours from submission to discuss your project in full. Remember this document only serves as a basic quote. Full and final quote will only be shared after discussion.



WELCOME!
OPTION 2

Welcome!

In order for us to provide you with a basic quote, please provide us with as much detail as you can.

STEP 1: YOUR INFORMATION:

What is your budget? _____

Name & Surname: _____

Require installation for personal use / private _____ or for a business /institution? _____

Contact Number/s:

Email address/s:

Website if business:

Province and full address where this structure needs to be installed?

STEP 1 CONTINUES: YOUR INFORMATION:

What will your structure be used for?
Please tick one option, or if you can't find it, please specify below.

- ☐ SMALL HOUSE
- ☐ ENTERTAINMENT AREA * like Lapa
- ☐ CLASS ROOM
- ☐ SITE OFFICE
- ☐ SMALL BACK YEARD STUDIO / OFFICE
- ☐ GATE HOUSE / GUARD HOUSE

OTHER – please specify _____

Do we need to quote on multiple units? e.g. in the case of RDP housing or holiday bungalows.
Please tick an option below.

No ☐ If Yes, how many? _____

STEP 2:

TERMS & CONDITIONS

Marley Eco-tuff Building Plank Structures Basic Quote:
Option 1 – Choose from standard designs.

Please note!

Design options available in this document can only be constructed within a 75km radius from Marley Roofing Olifantsfontein.

Drawings are not to scale, & positions of doors and windows might not necessarily be installed as indicated on design pictures.

Lead time from date of order placed to finished unit is between 4-6 weeks.

Cost include an estimate on labour under normal construction conditions of units on site. However, additional charges may be incurred for delays outside of Marley Roofing's control such as, but not limited to: inaccessibility to site, owner or site manager not being present when prior arrangements have been made.

Costs exclude:

VAT
DELIVERY
STILTS & FOUNDATION WORK
ELECTRIC & PLUMBING WORK
TRAVEL EXPENSES FOR LABOURERES

Full and final quote will only be shared after submission of this document having been emailed to: gcinekile.langa@marley.co.za or sonica.rickinson@marley.co.za and only after a discussion, to confirm full details.

50% deposit is required on acceptance of full quote and remaining 50% to be paid before travel arrangements for site construction.

Prices Quoted valid till April 30th, 2025

I ACCEPT THESE TERMS & CONDITIONS.

Name & Surname: _____

ID number: _____

Signature: _____

STEP 3:

Please tick DOOR types, as well as amounts:

☐ Standard Single 813mm wide Steel Door +Frame – if selected,
how many? _____




STEP 3 CONTINUE:

Please tick DOOR types, as well as amounts:

☐ Standard hardwood exterior timber door (813 x 2032mm)– if selected, how many? _____



☐ Standard light duty (cheaper) exterior timber door (813 x 2032mm) – if selected, how many? _____

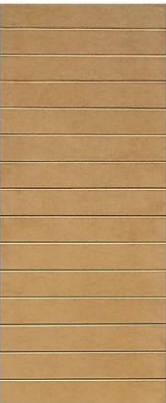

☐ 2400mm wide x 2100mm high Aluminium Sliding Door – if selected, how many? _____



STEP 3 CONTINUE:

Please select WINDOW types, as well as amounts:

☐ 600 x 600mm window – if selected, how many? _____




☐ 600 x 900mm window – if selected, how many? _____



☐ 1200 x 900mm window – if selected, how many? _____



☐ 1500 x 1200mm window – if selected, how many? _____

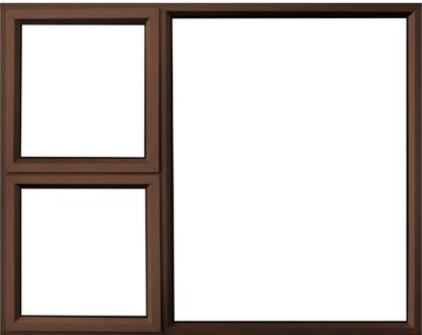


STEP 4:

From the next few pages, please select the unit size you chose and show / draw / mark / indicate where selected windows and doors must be placed:

See example below: We selected a 3 x 2m unit with 1 x (600 x 600mm window), 2 x (1500mm x 1200mm windows) and 1 x (steel door)


If you chose a 3 x 2m unit, please show us where the window/s and door/s must be placed

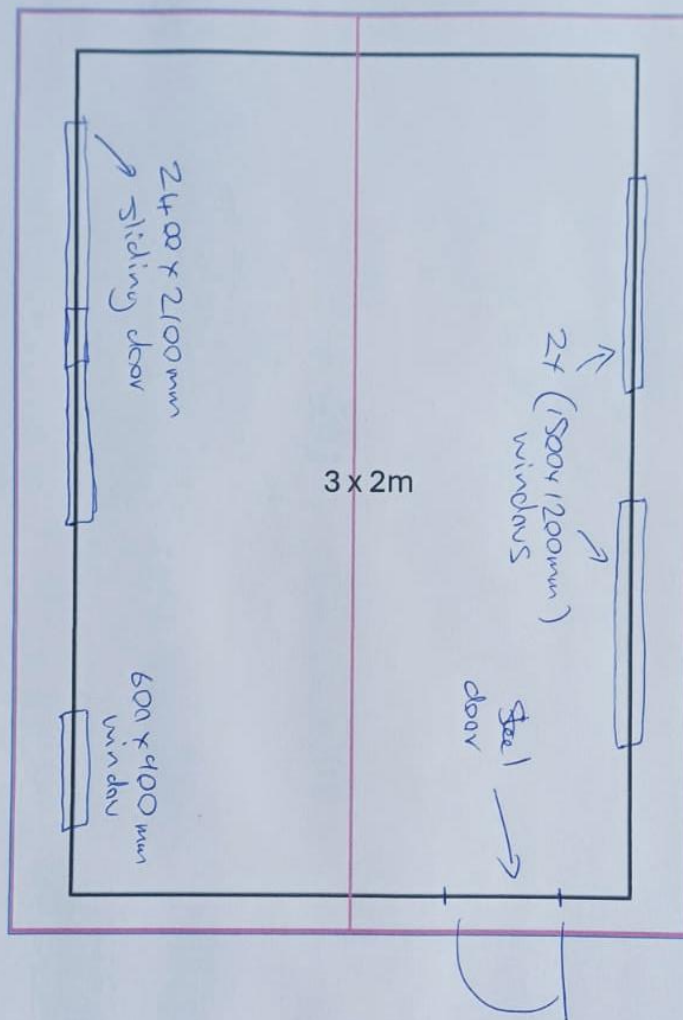

Blue / pink line indicates the direction of the double pitch roof.

STEP 4


If you chose a 3 x 2m unit, please show us where the window/s and door/s must be placed

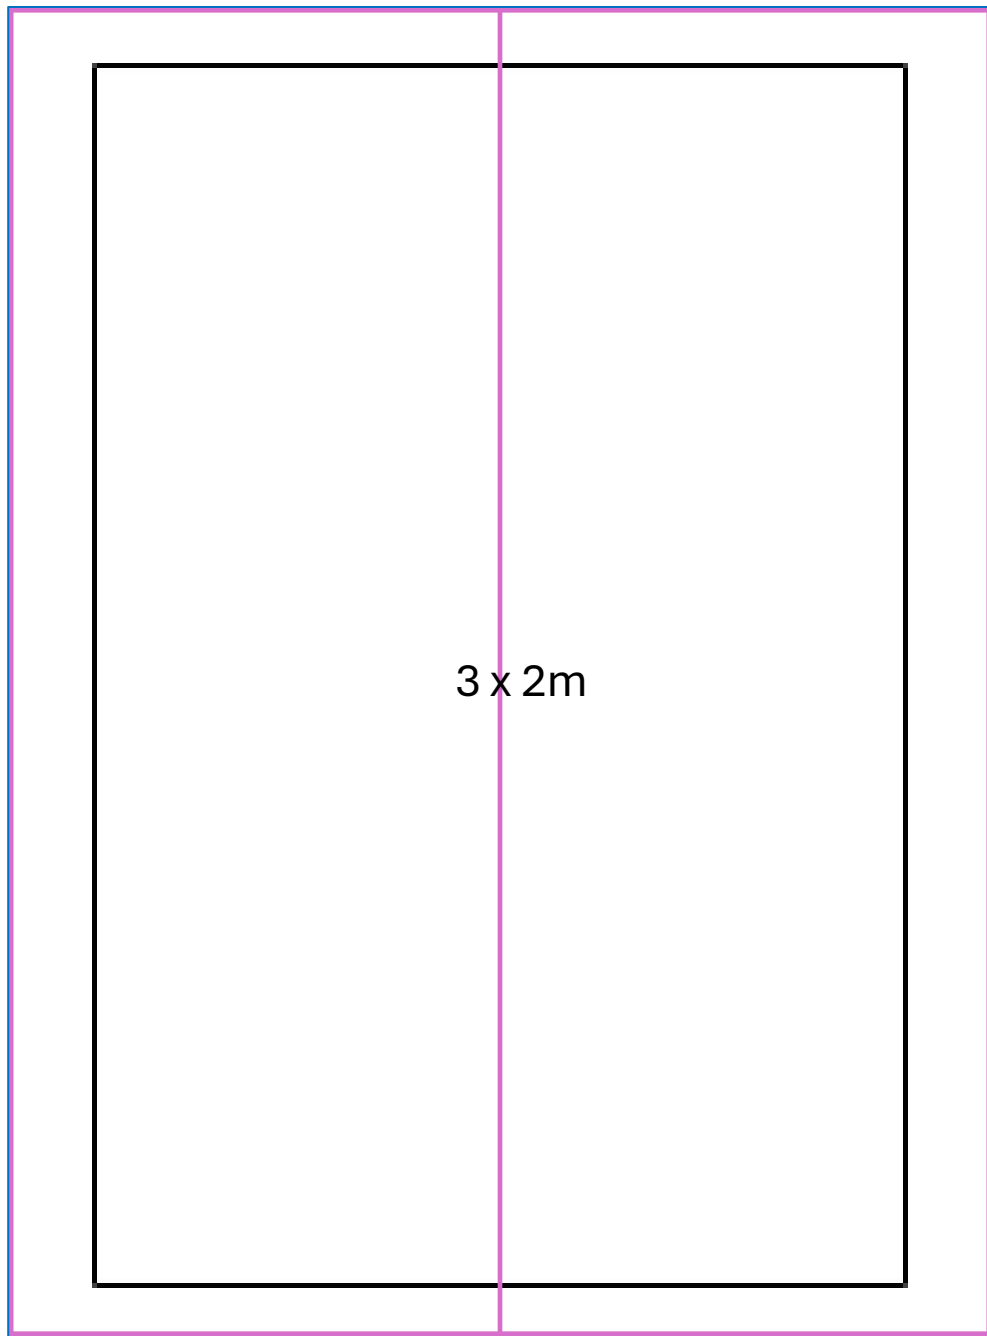

Blue / pink line indicates the direction of the double pitch roof.

STEP 4


If you chose a 3 x 3m unit, please show us where the window/s and door/s must be placed

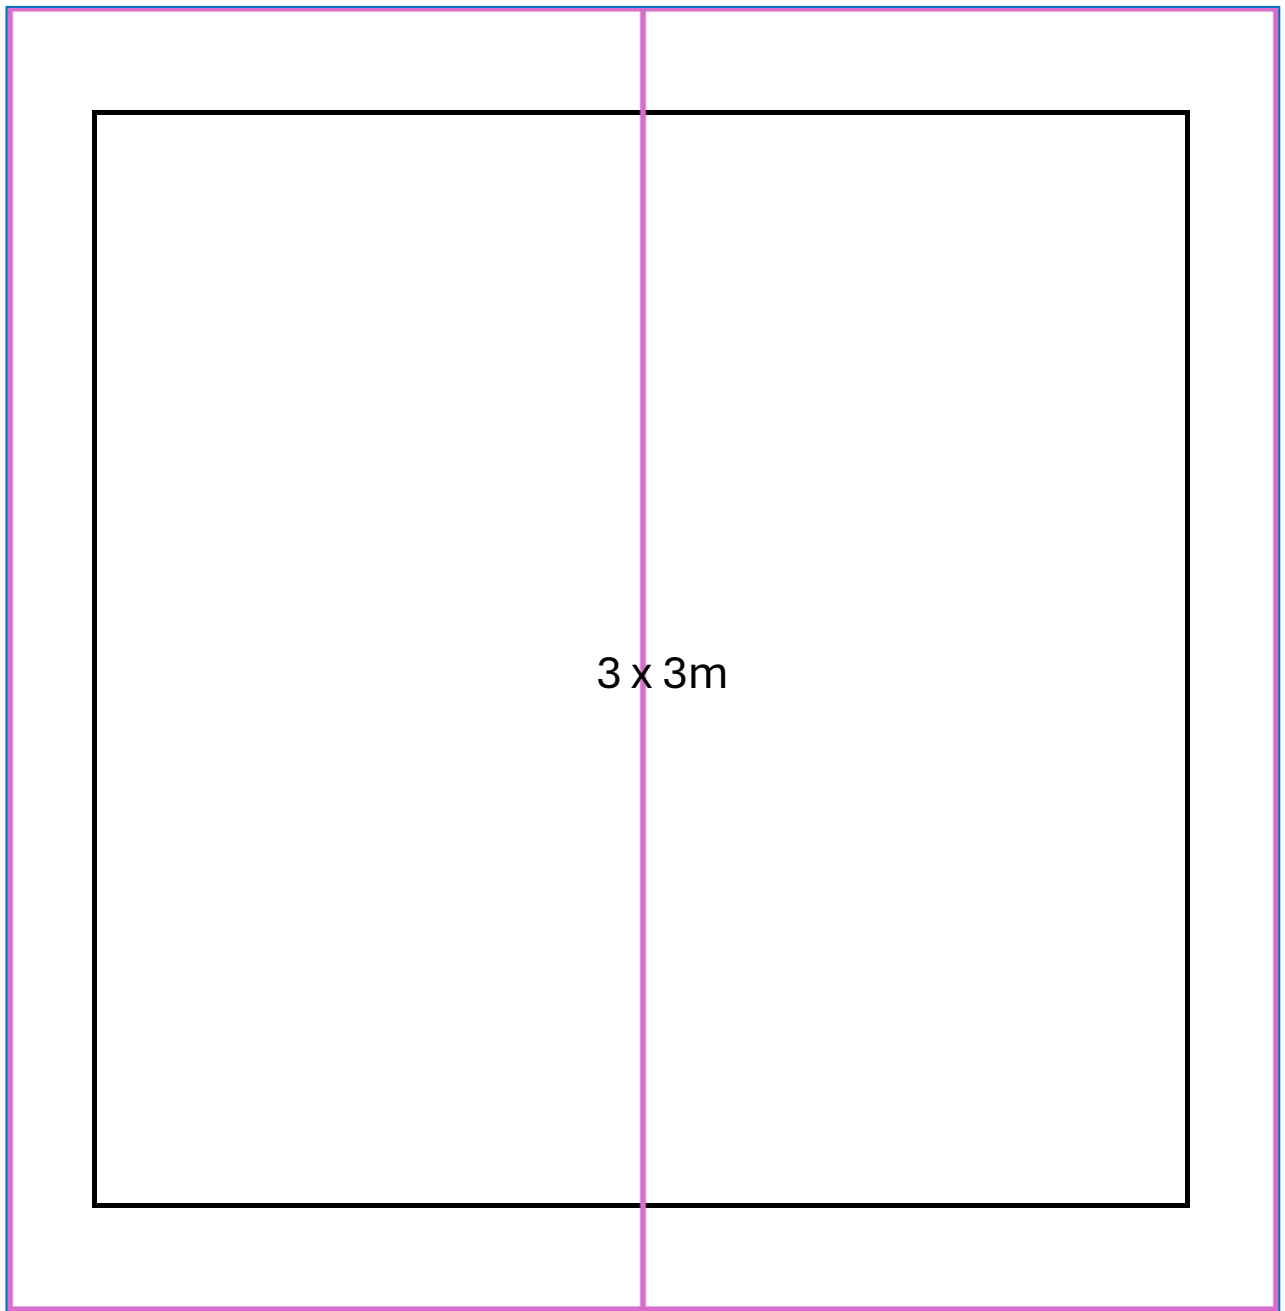

Blue / pink line indicates the direction of the double pitch roof.

STEP 4


If you chose a 4 x 2m unit, please show us where the window/s and door/s must be placed

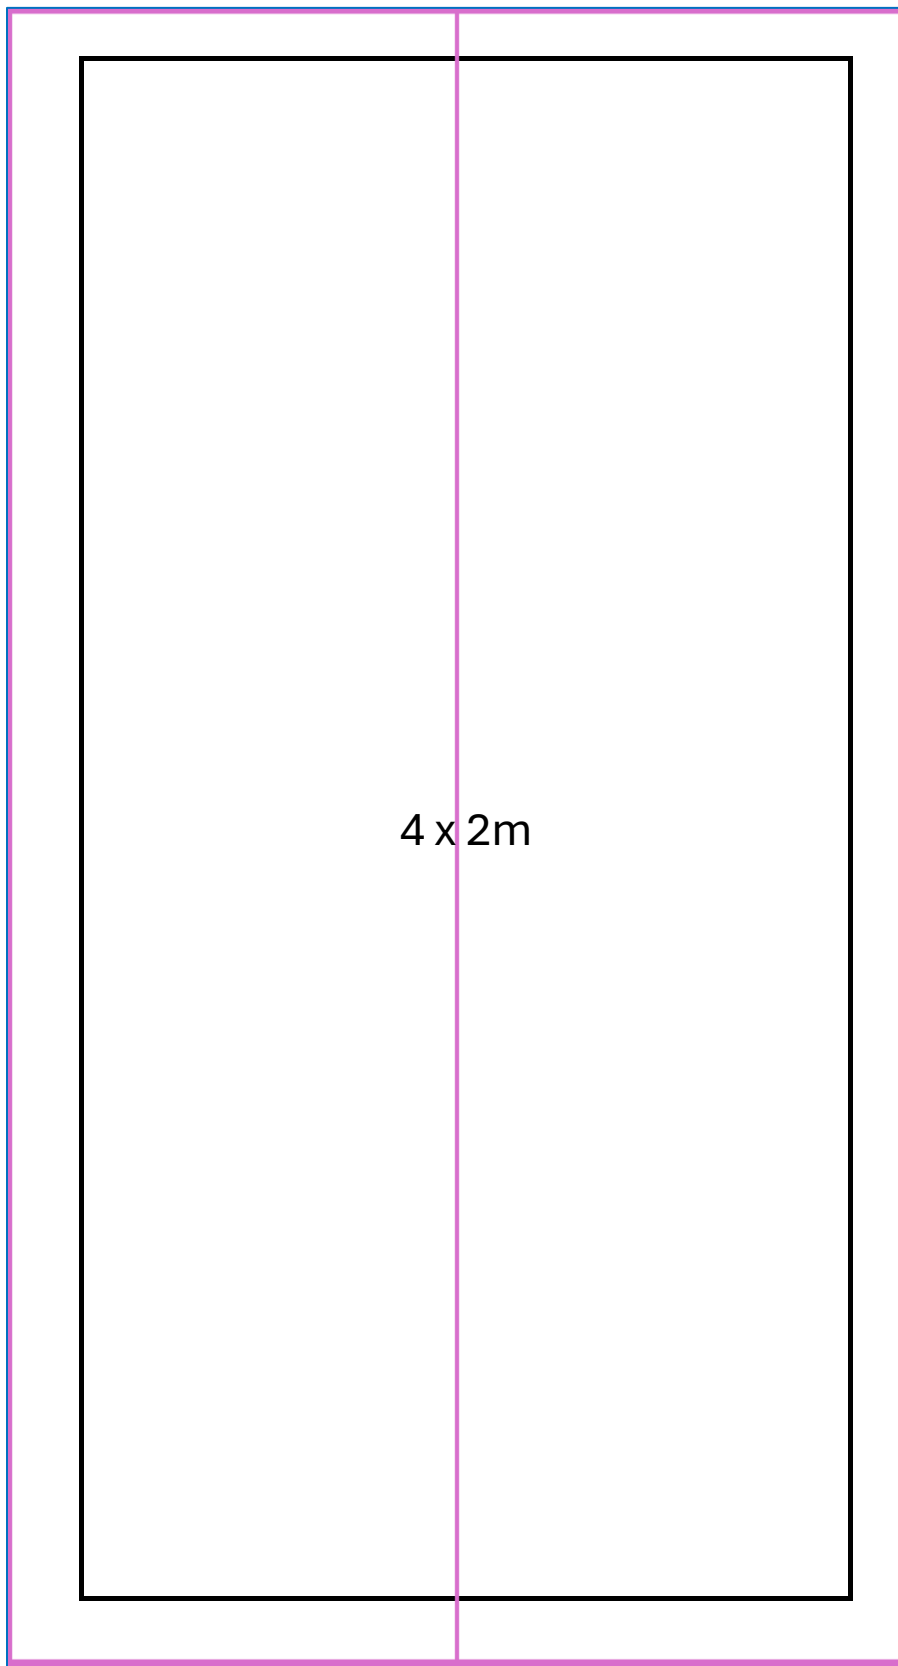

Blue / pink line indicates the direction of the double pitch roof.

STEP 4


If you chose a 3 x 4m unit, please show us where the window/s and door/s must be placed

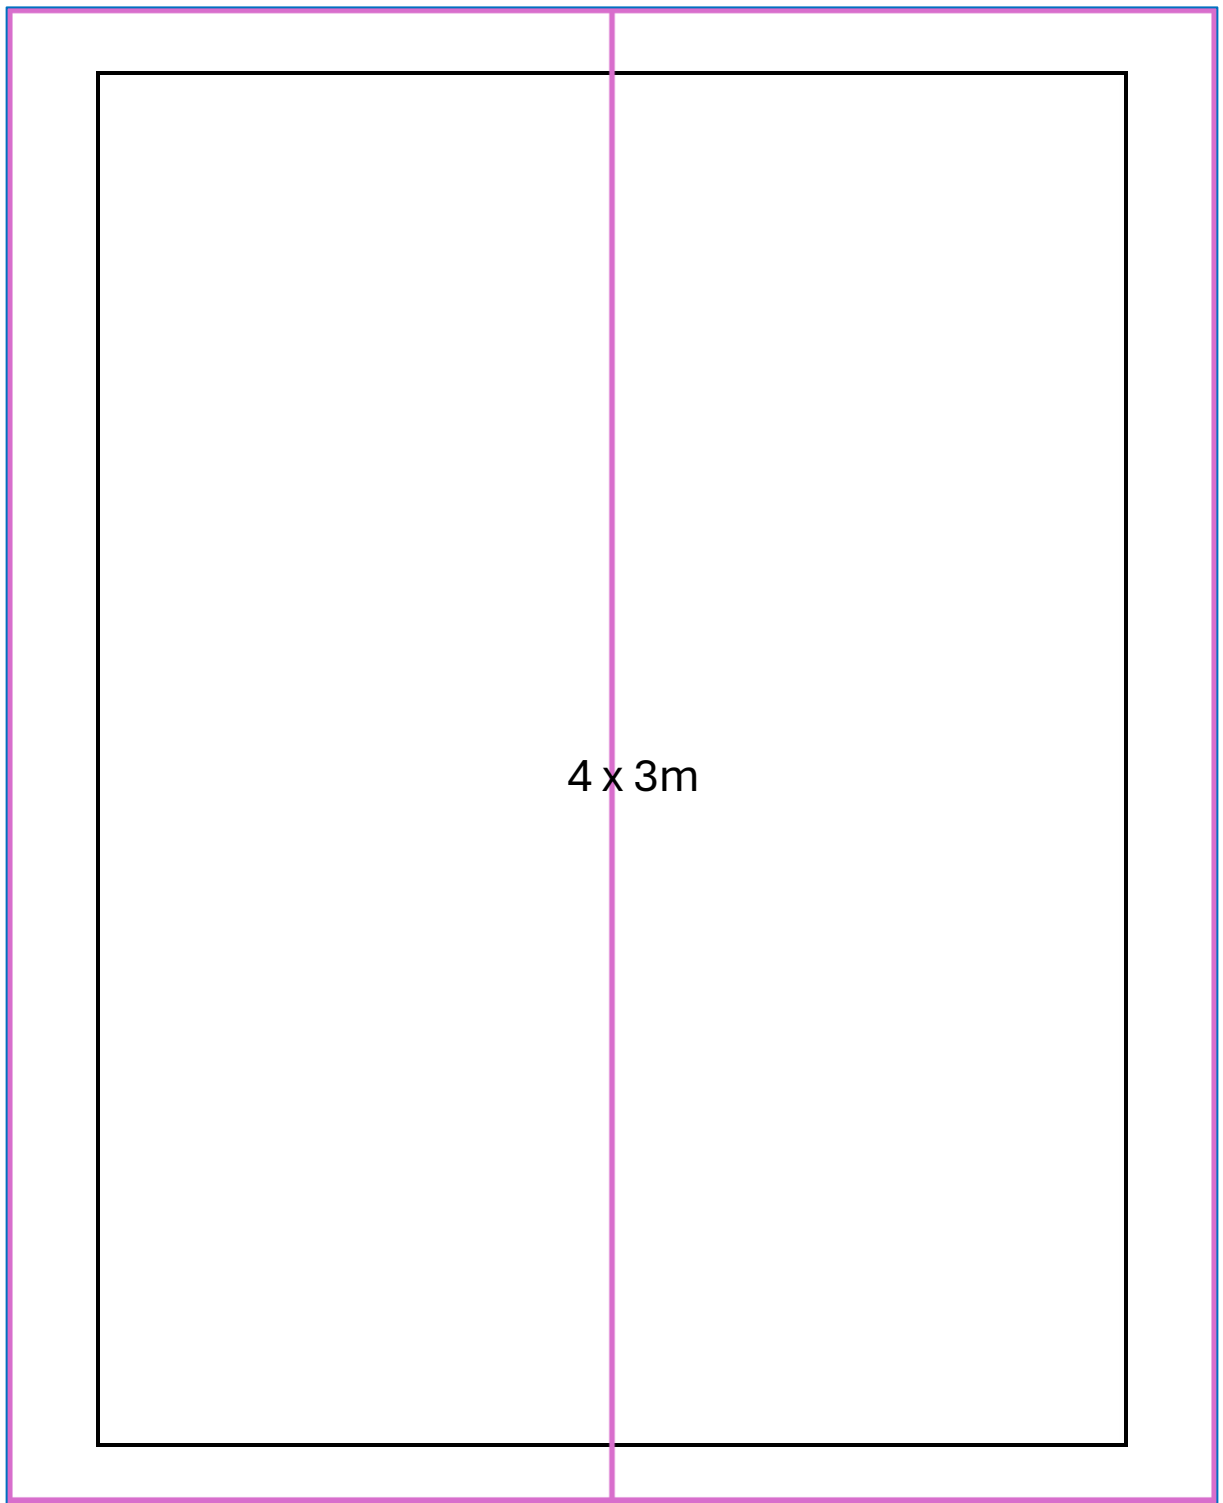

Blue / pink line indicates the direction of the double pitch roof.

STEP 4


If you chose a 4 x 4m unit, please show us where the window/s and door/s must be placed

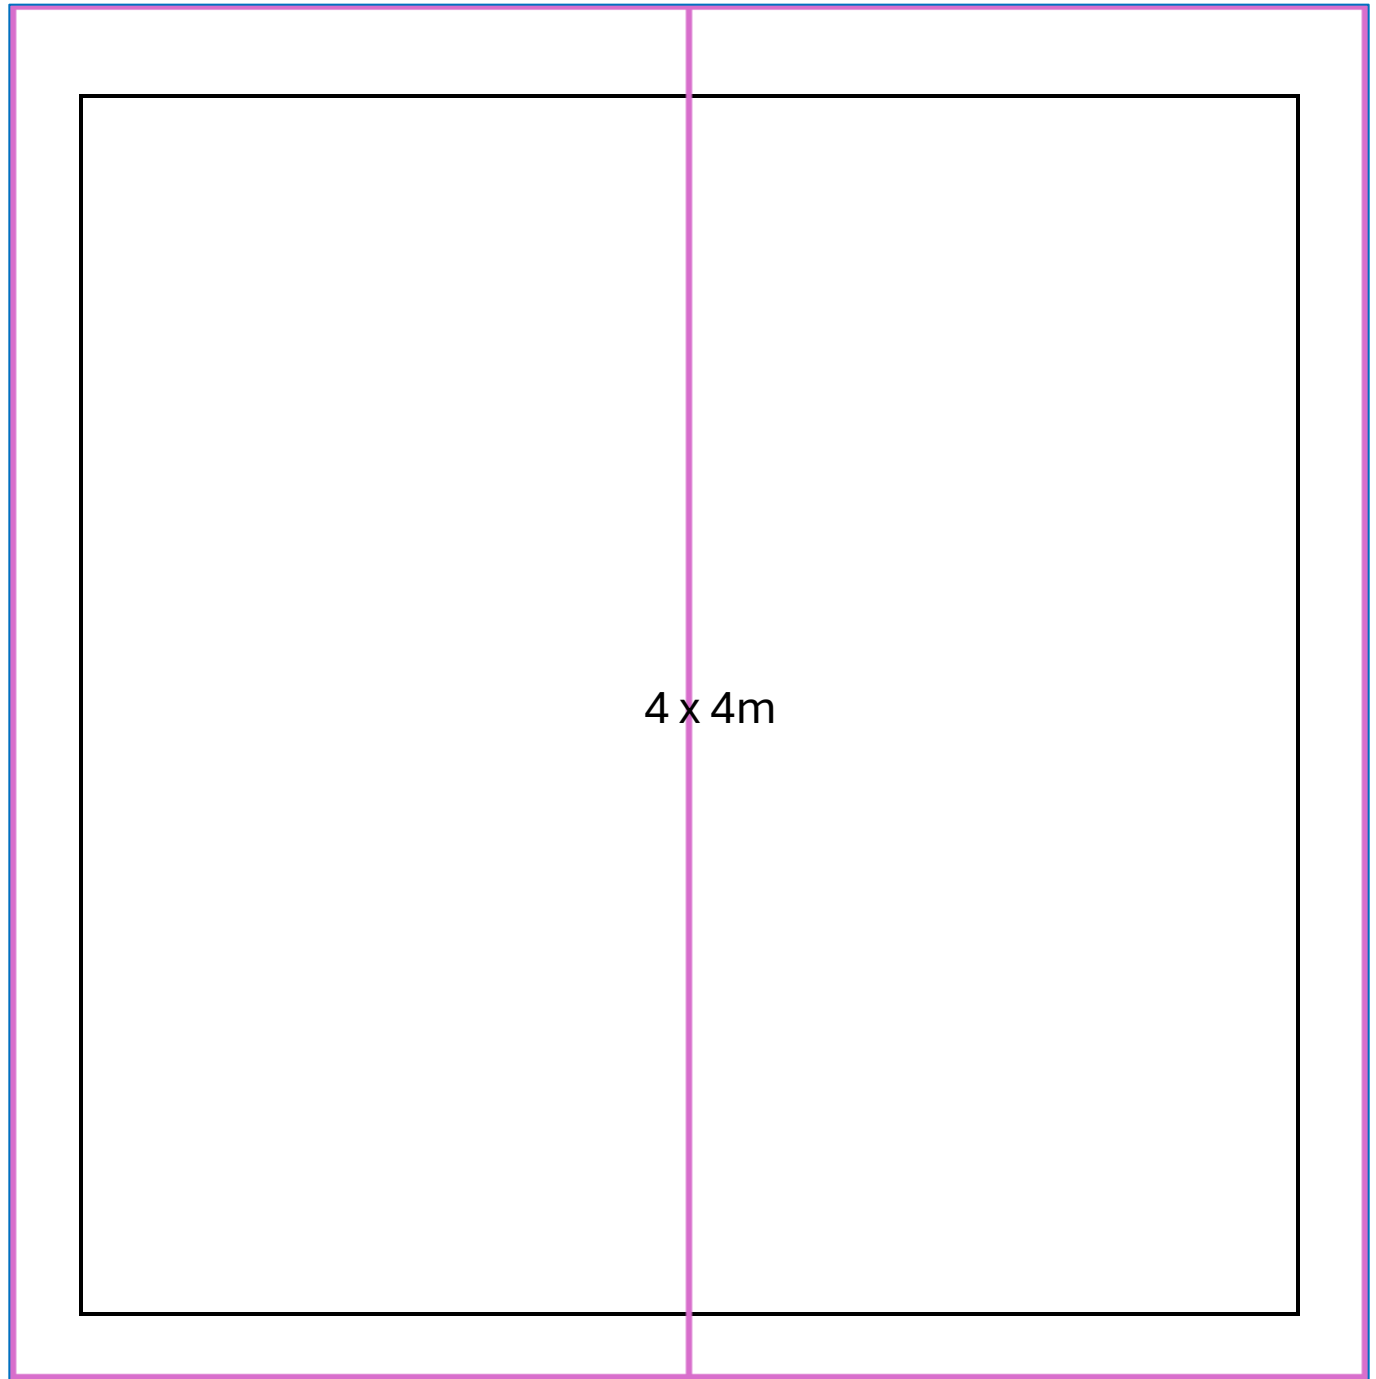

Blue / pink line indicates the direction of the double pitch roof.

STEP 4


If you chose a 5 x 2m unit, please show us where the window/s and door/s must be placed

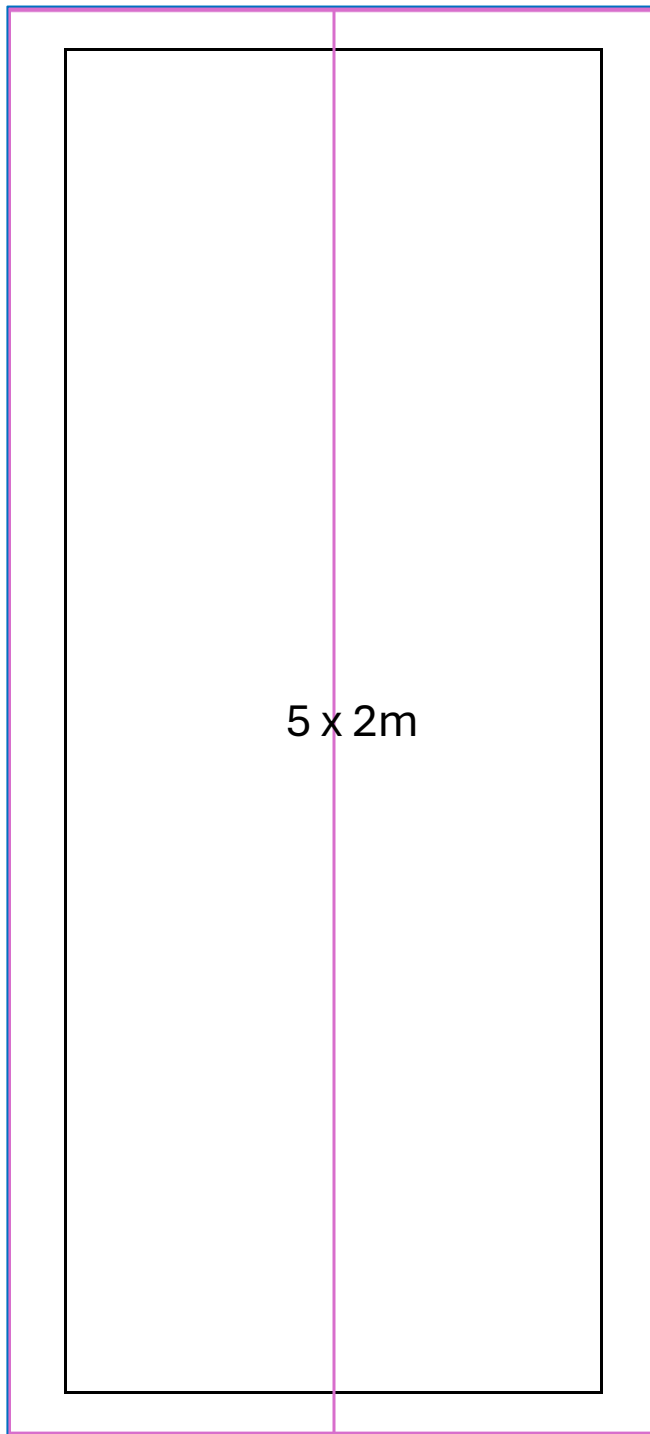

Blue / pink line indicates the direction of the double pitch roof.

STEP 4


If you chose a 5 x 3m unit, please show us where the window/s and door/s must be placed

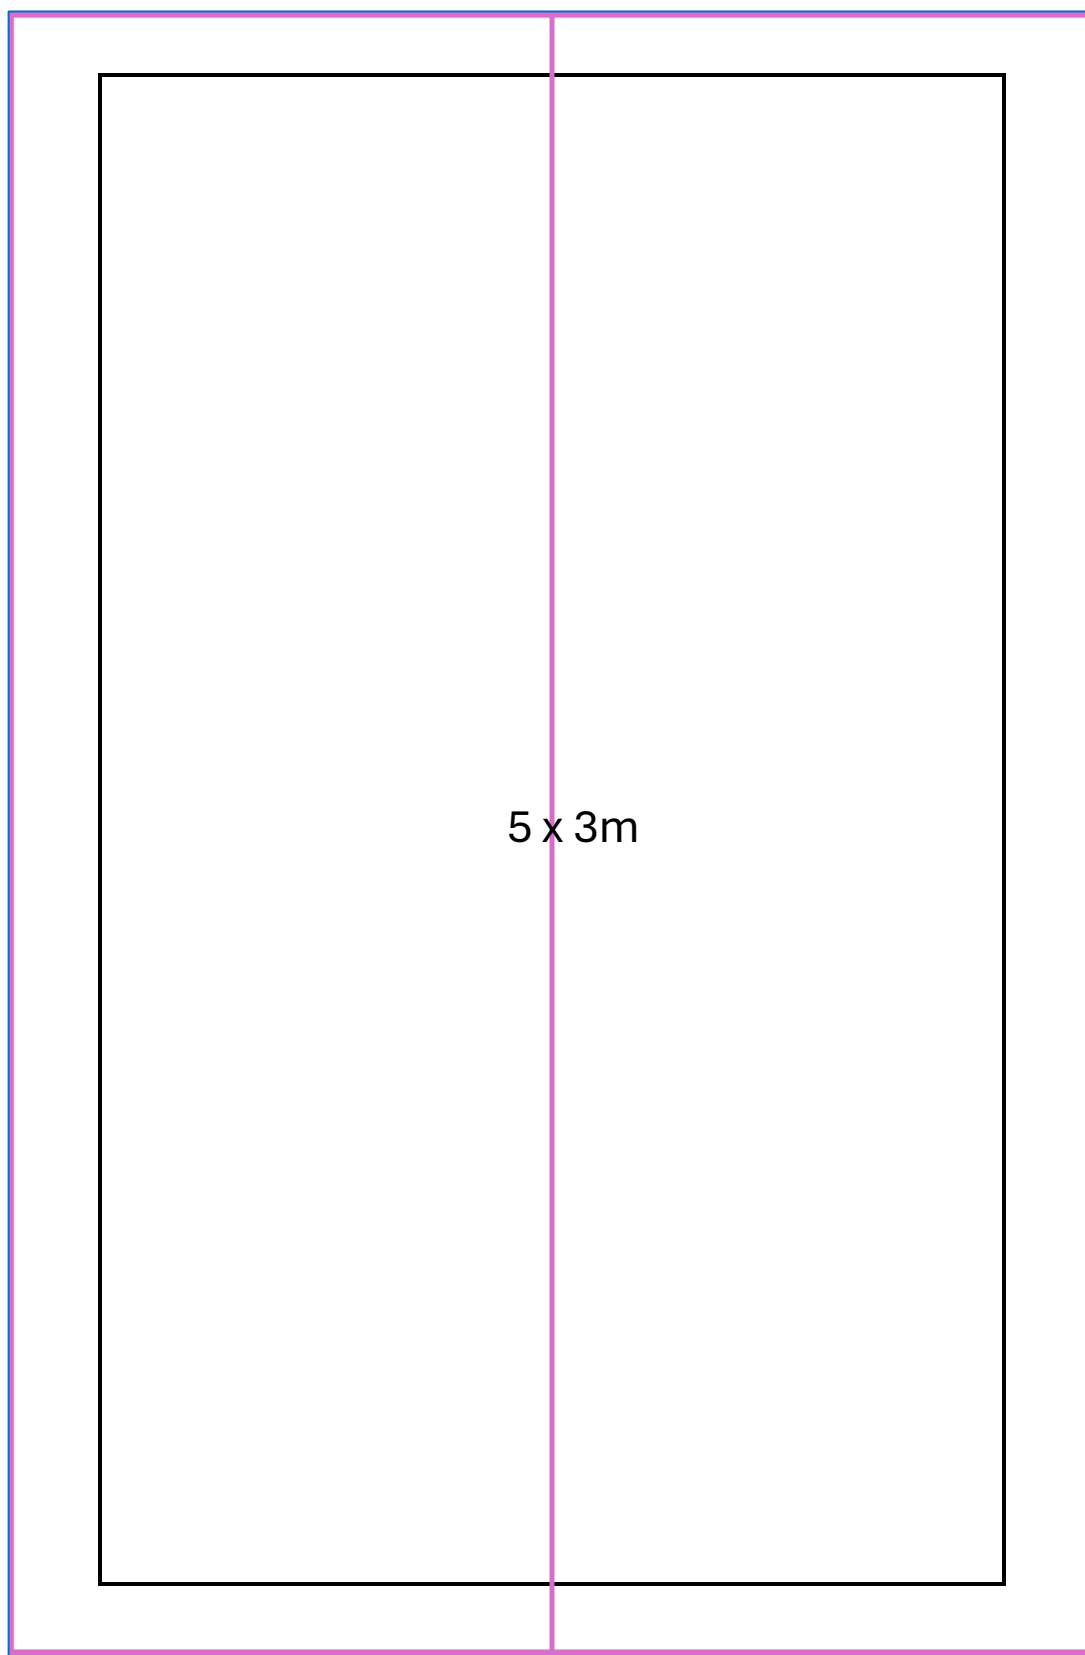

Blue / pink line indicates the direction of the double pitch roof.

STEP 4


If you chose a 5 x 4m unit, please show us where the window/s and door/s must be placed

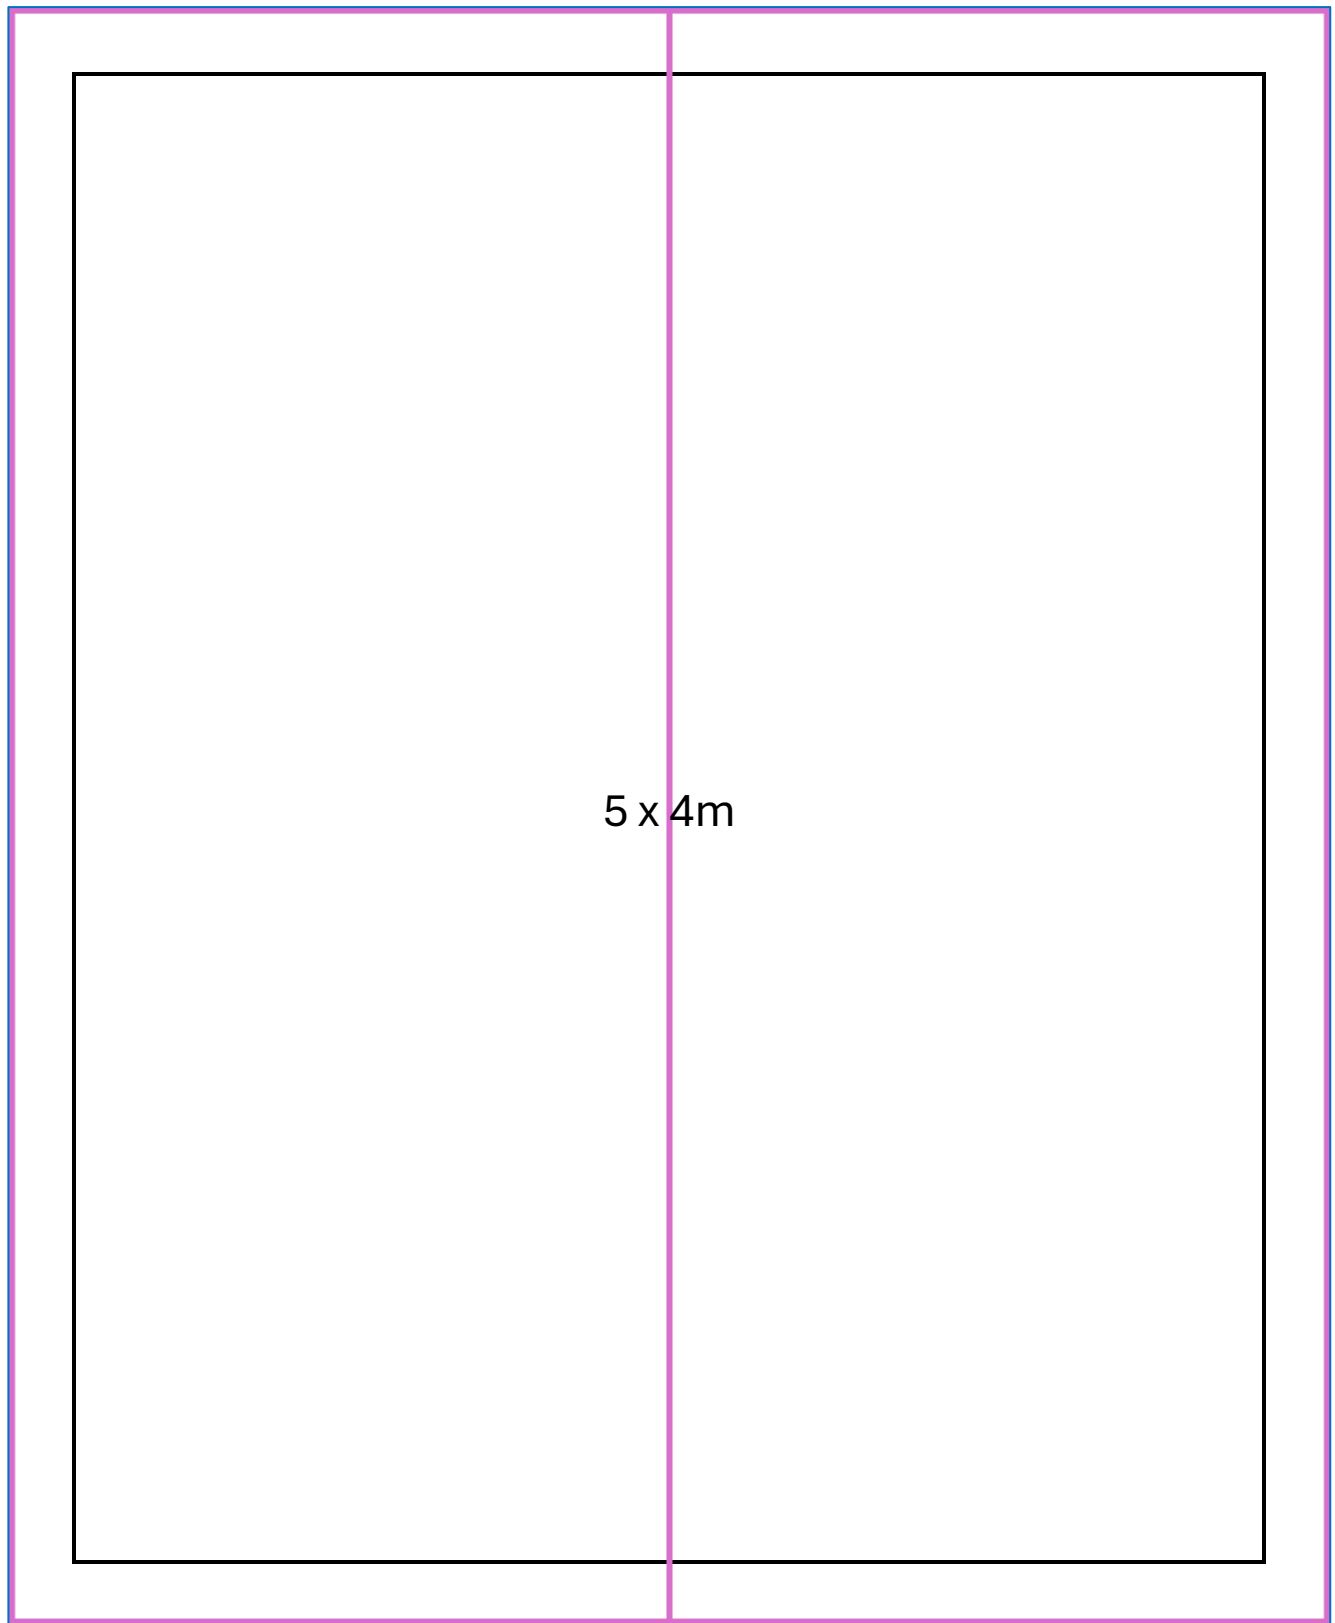

Blue / pink line indicates the direction of the double pitch roof.

STEP 4


If you chose a 5 x 5m unit, please show us where the window/s and door/s must be placed

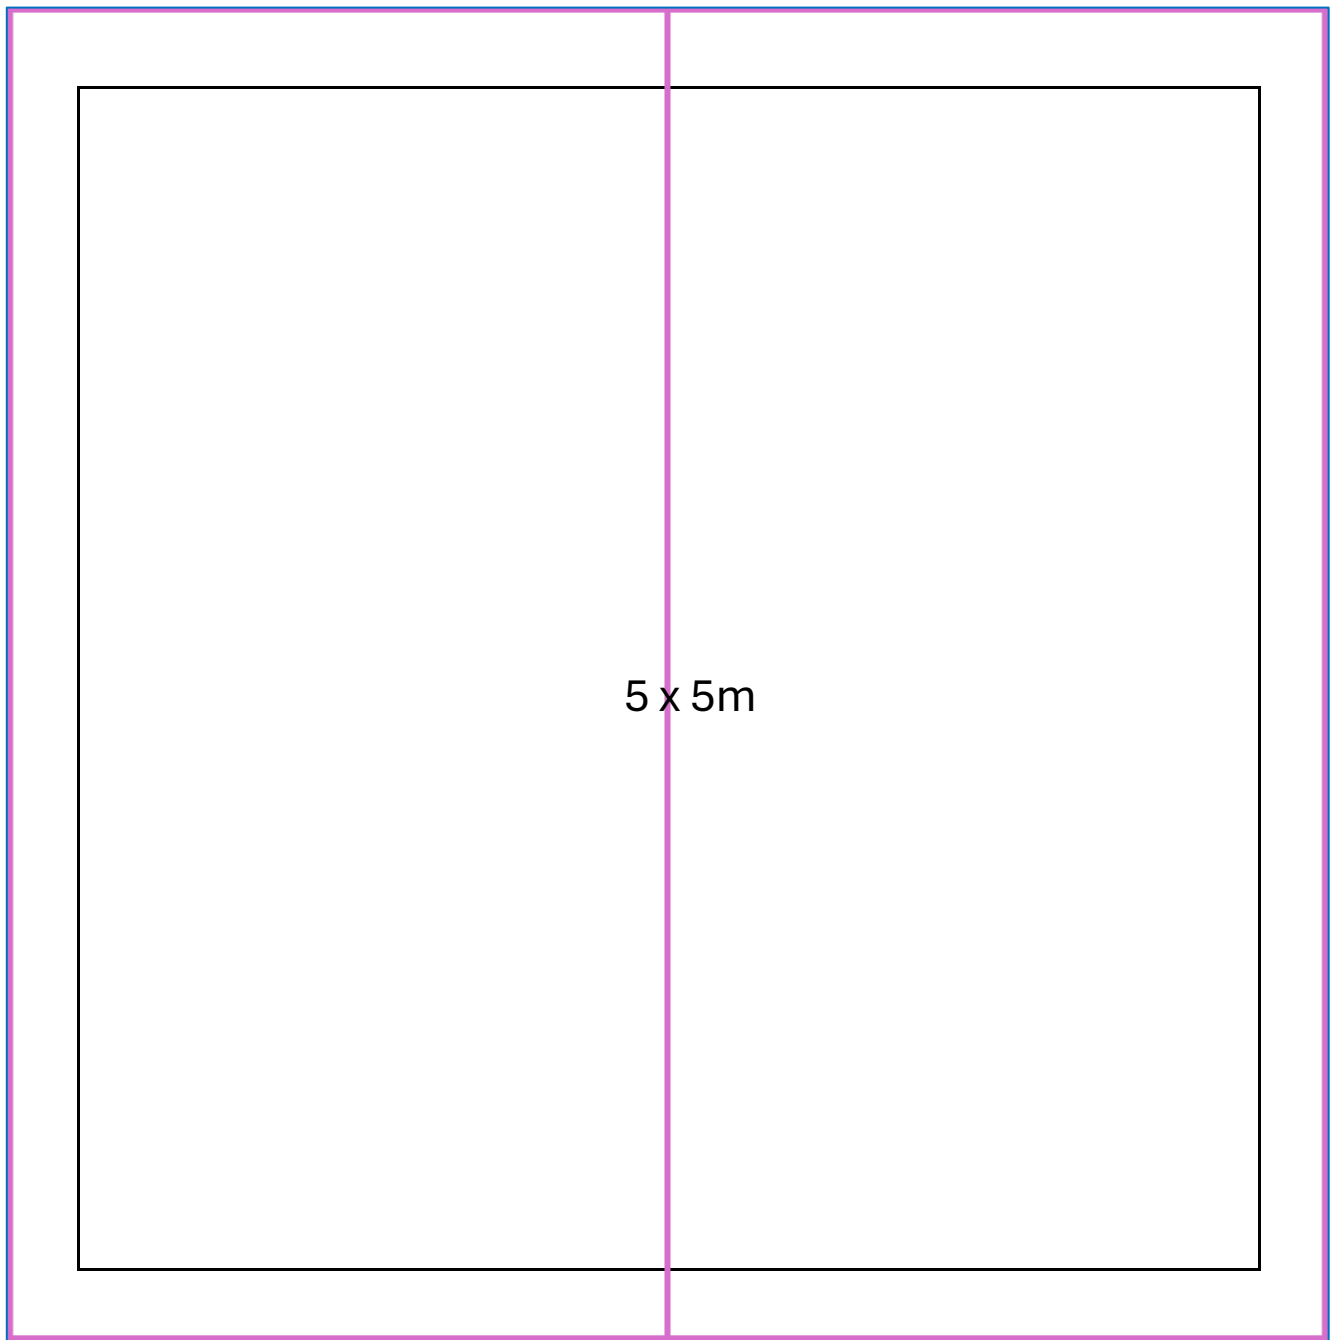

Blue / pink line indicates the direction of the double pitch roof.

STEP 4


If you chose a 6 x 2m unit, please show us where the window/s and door/s must be placed

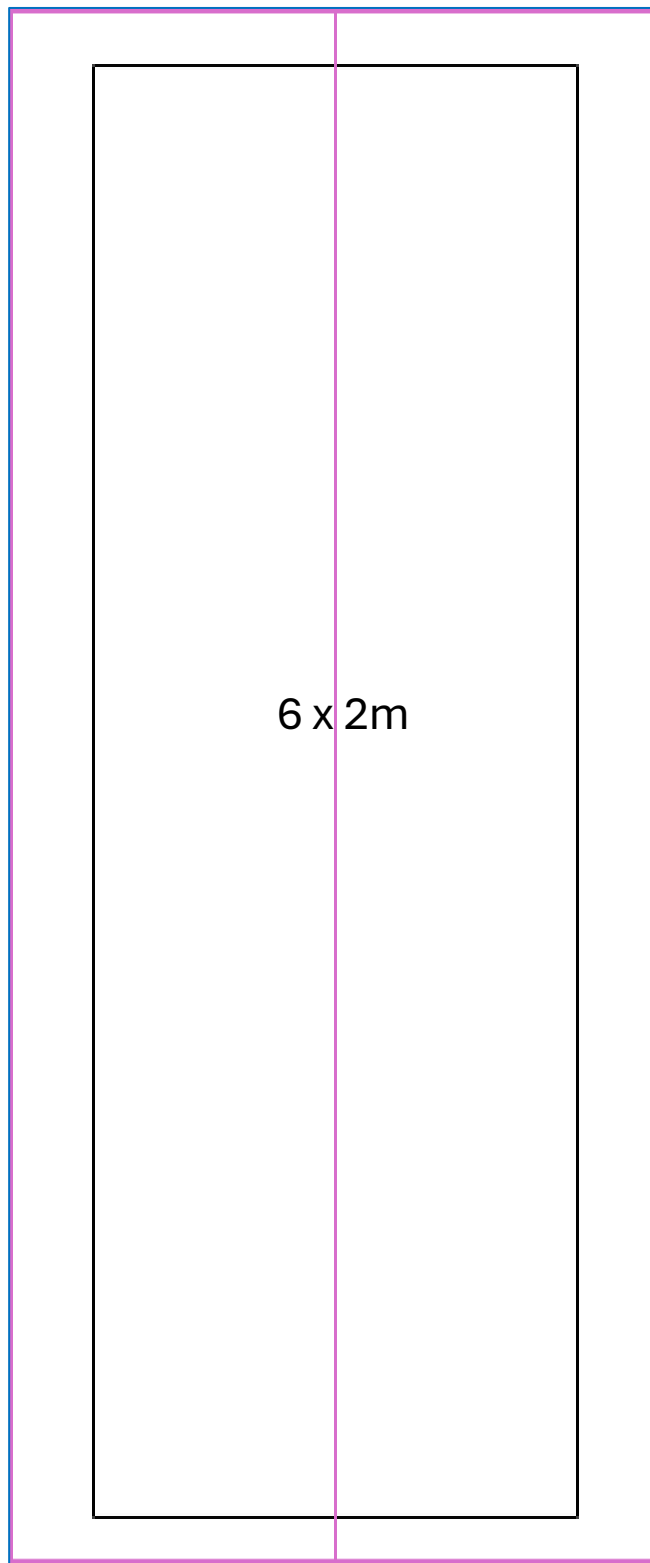

Blue / pink line indicates the direction of the double pitch roof.

STEP 4


If you chose a 6 x 3m unit, please show us where the window/s and door/s must be placed

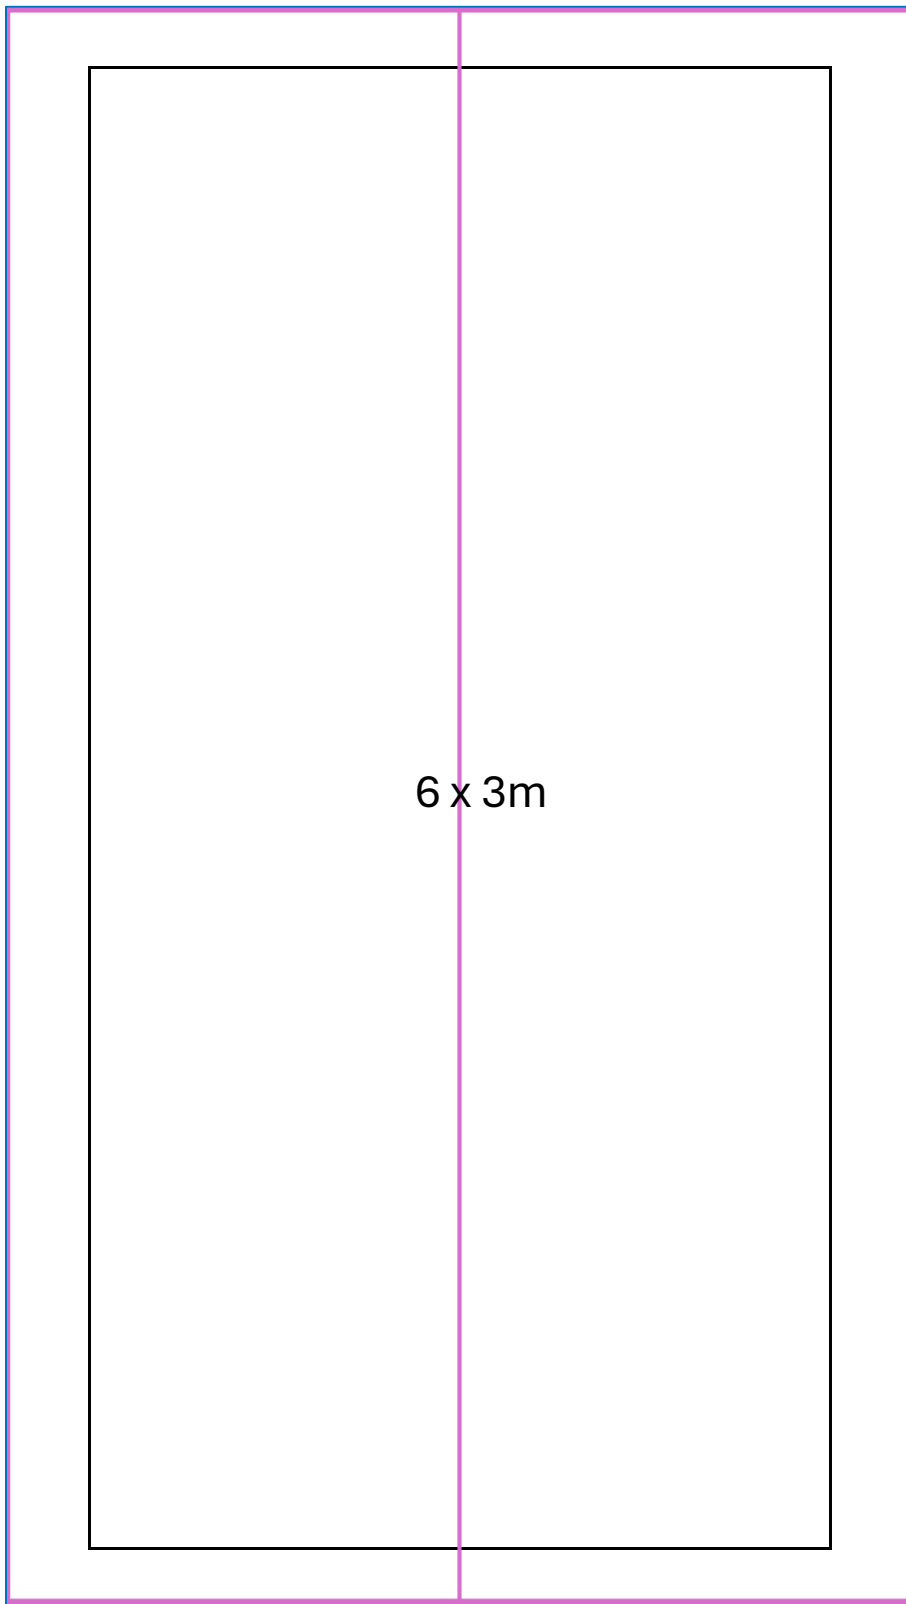

Blue / pink line indicates the direction of the double pitch roof.

STEP 4


If you chose a 6 x 4m unit, please show us where the window/s and door/s must be placed

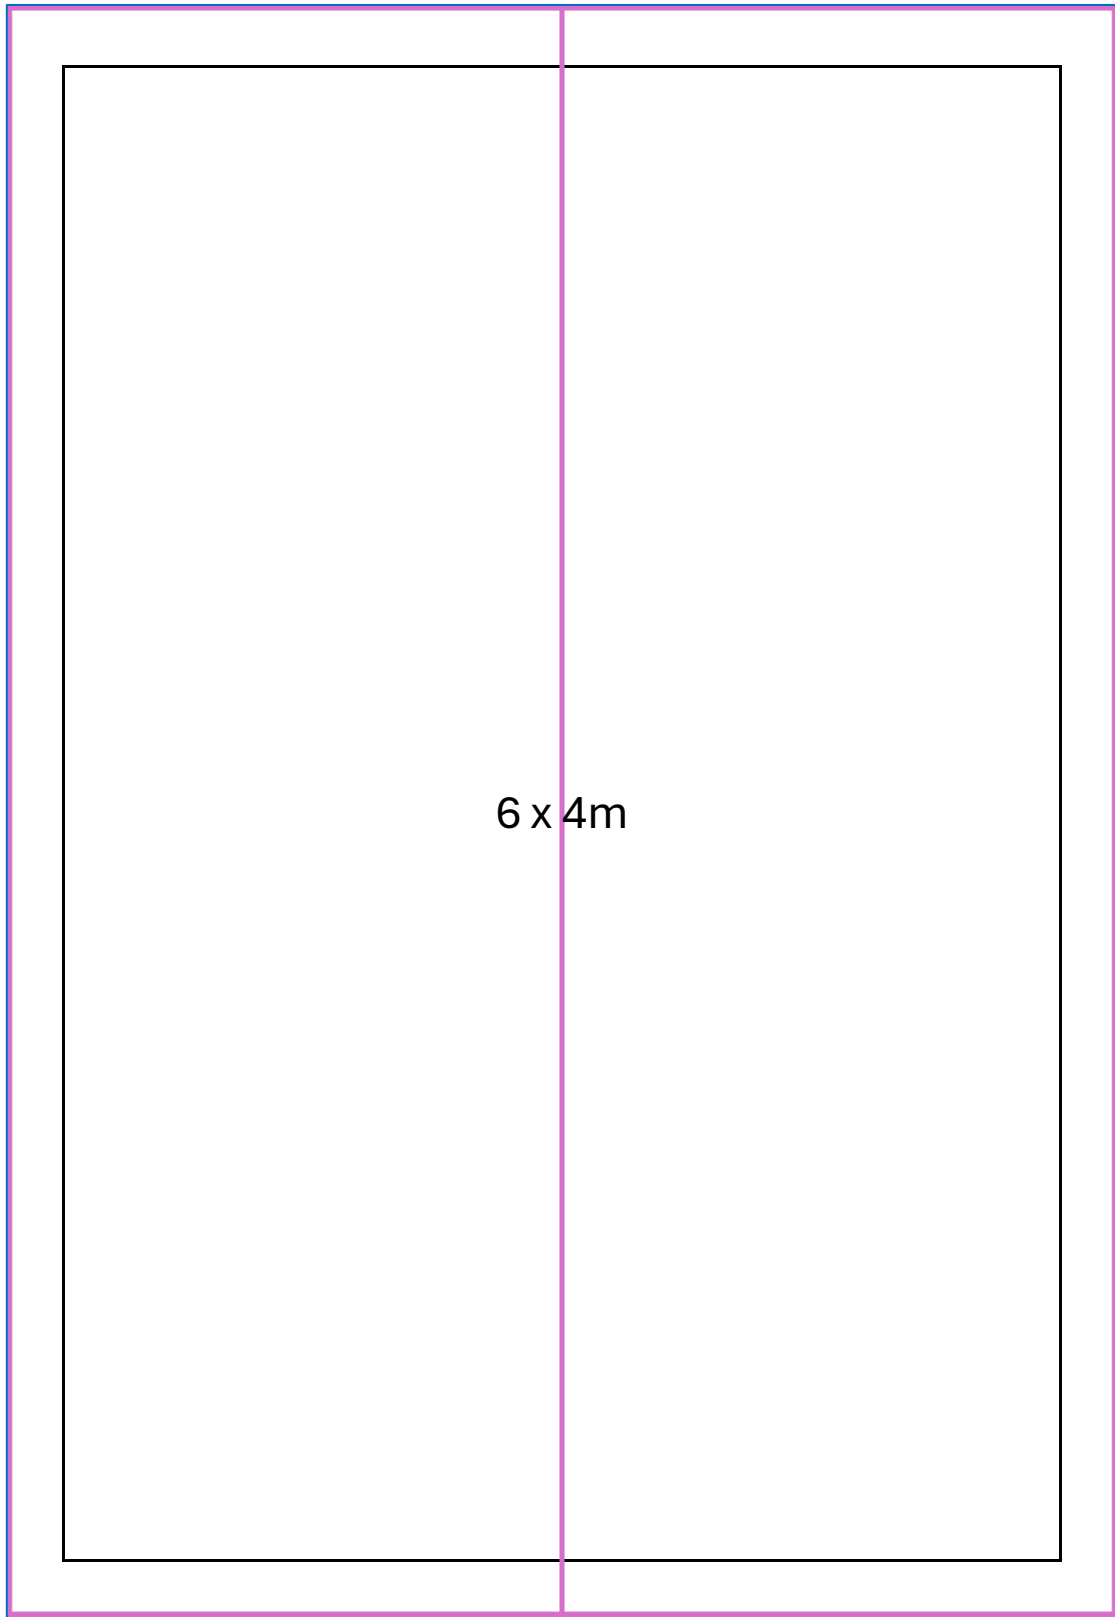

Blue / pink line indicates the direction of the double pitch roof.

STEP 4


If you chose a 6 x 5m unit, please show us where the window/s and door/s must be placed

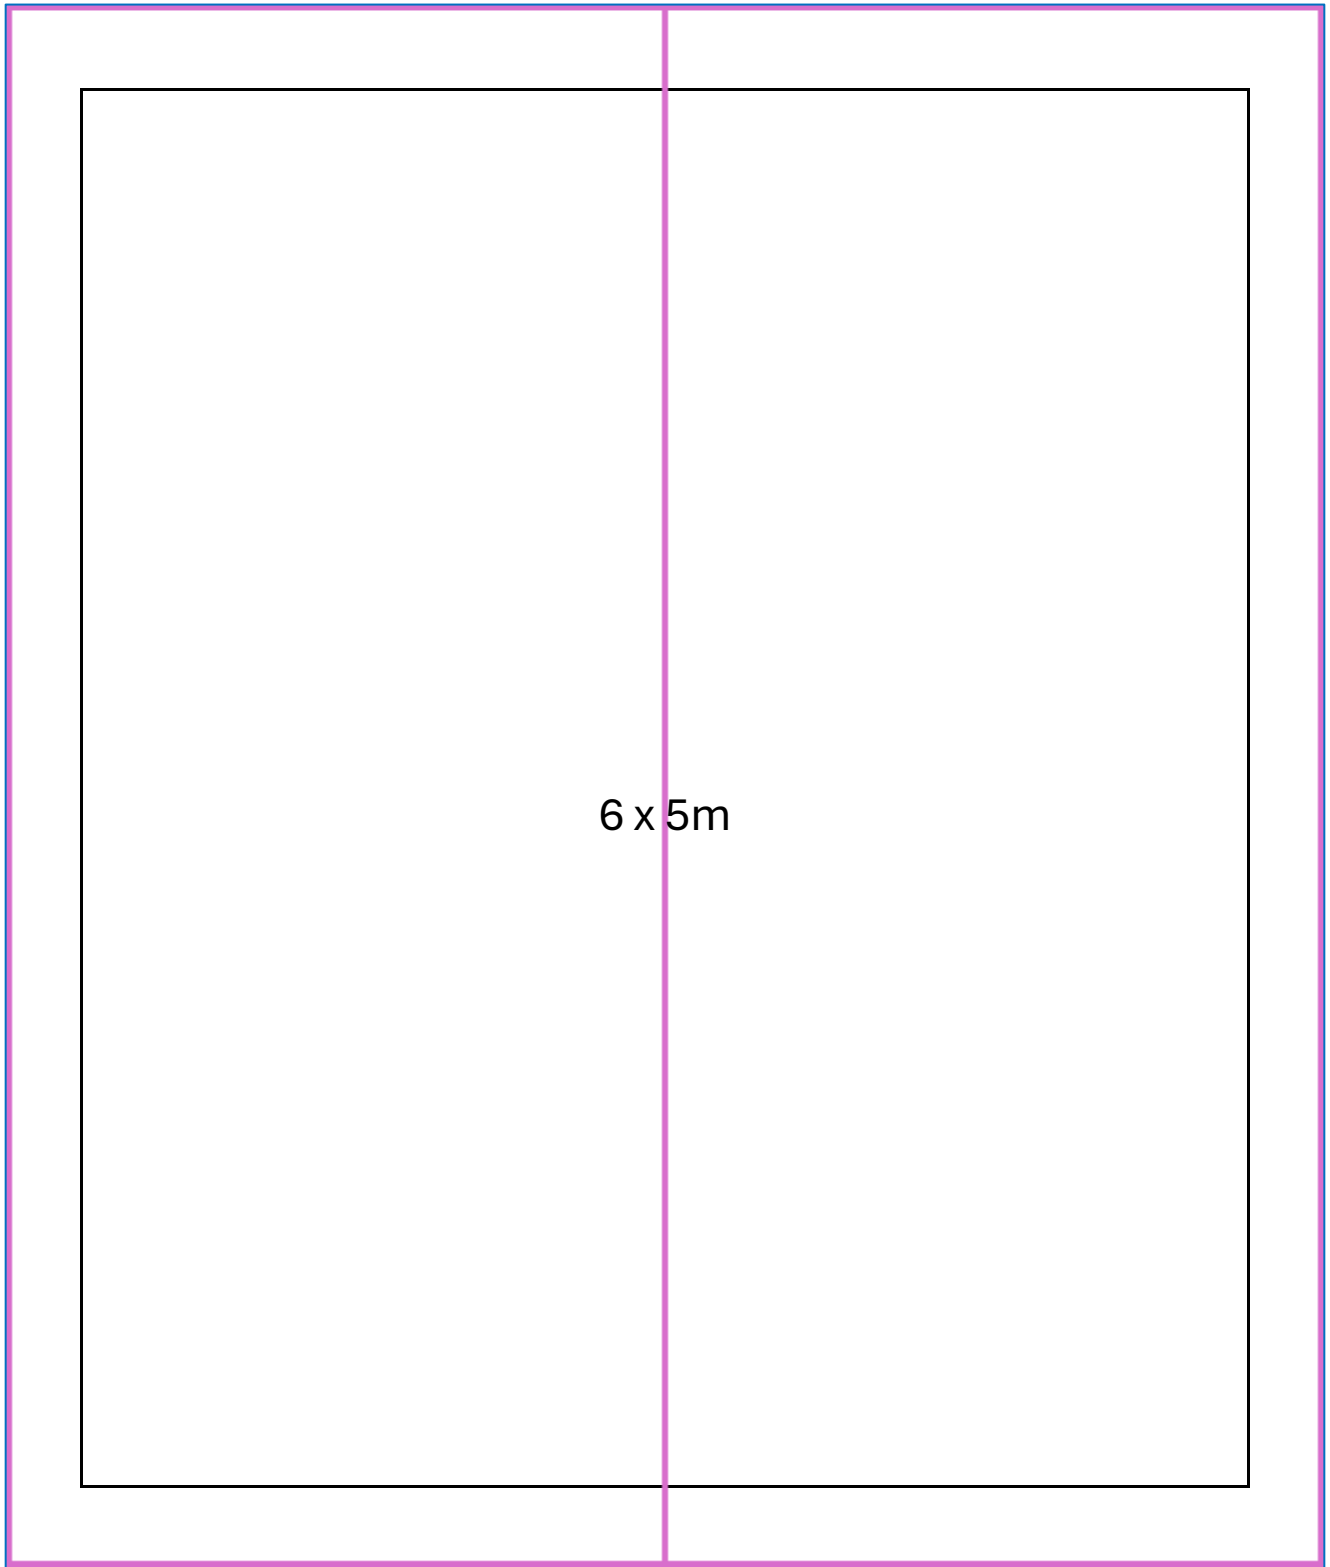

Blue / pink line indicates the direction of the double pitch roof.

STEP 4

If you chose a 6 x 6m unit, please show us where the window/s and door/s must be placed

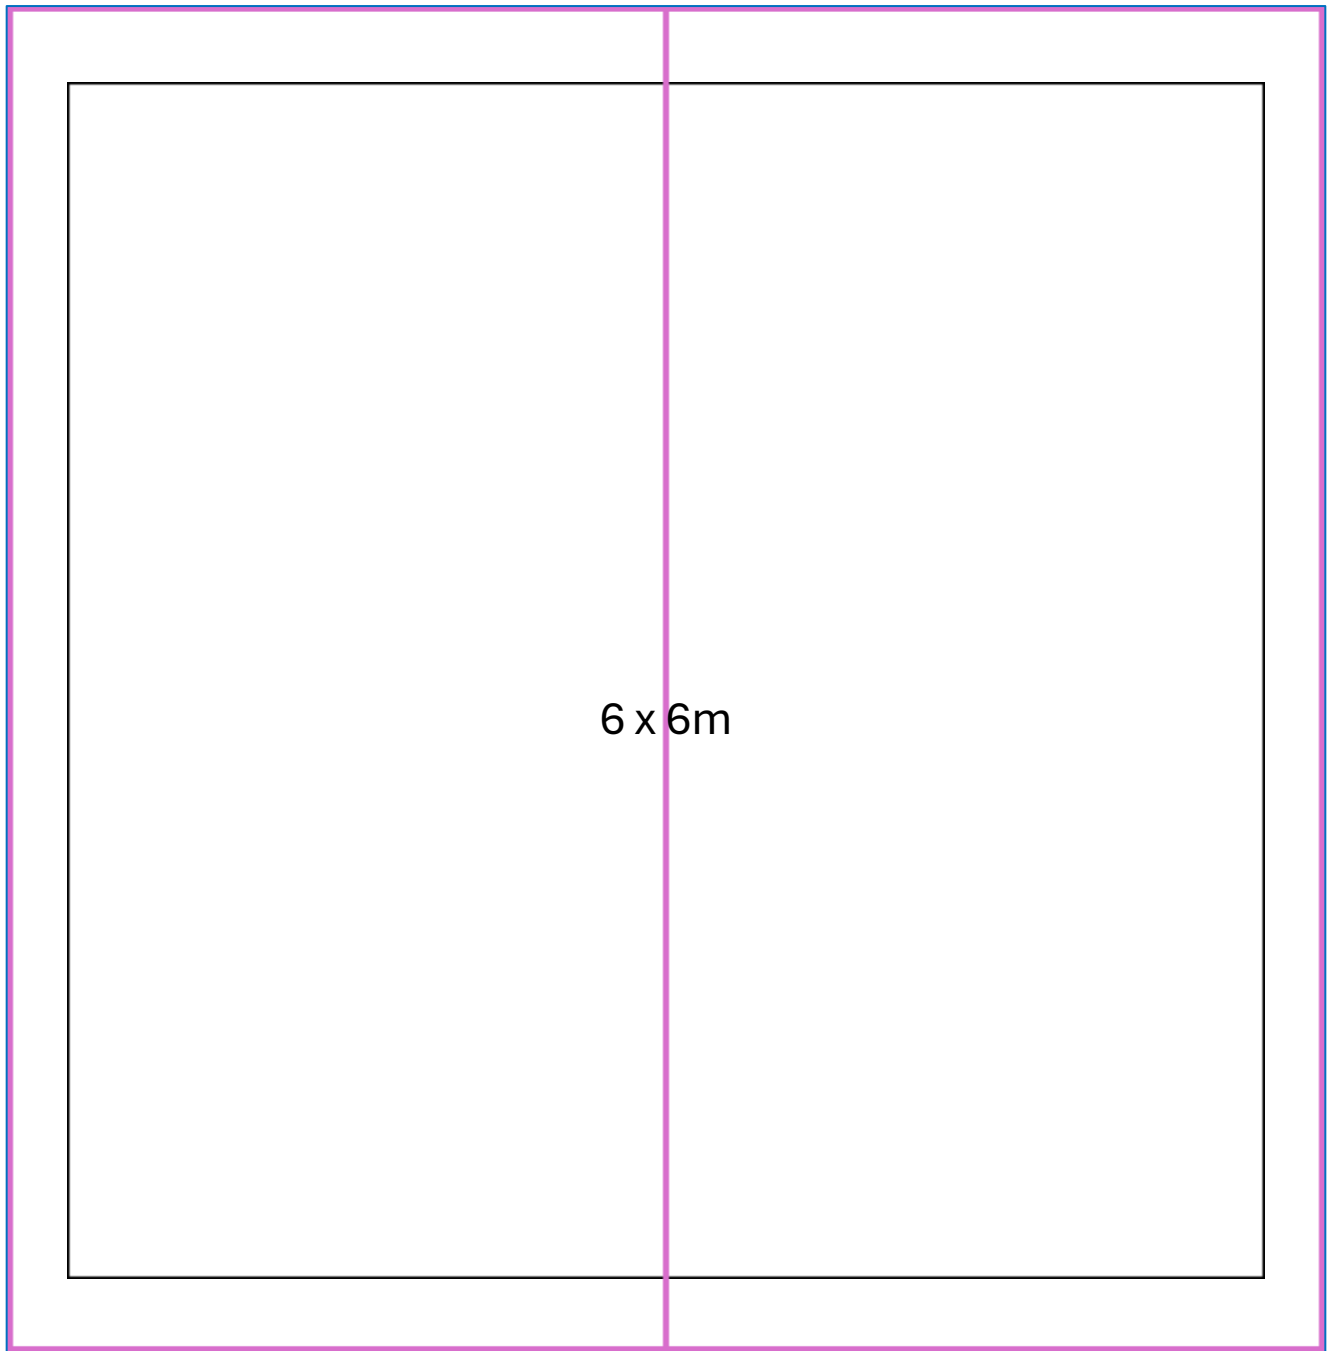

Blue / pink line indicates the direction of the double pitch roof.

STEP 5: Once you have chosen your design, please tick the option of finish below.

OPTION A: SHELL ONLY



NO INTERIOR WALL OR
CEILING FINISH

PRICE EXCLUDES:

- VAT
- DELIVERY
- STILTS & FOUNDATION WORK
- TRAVEL EXPENSES FOR LABOURERS
- ELECTRIC WORK
- PLUMBING
- INTERIOR CEILING OR CLADDING



OPTION B: RAW CLADDING + CEILING



NOT PLASTERED, NOT PAINTED!

PRICE EXCLUDES:

- VAT
- DELIVERY
- STILTS & FOUNDATION WORK
- TRAVEL EXPENSES FOR LABOURERS
- ELECTRIC WORK
- PLUMBING

